


# Smoke and Dye Testing Summary

## High Level Sewershed

### Run Summary

Test ID	Test Type	Date Inspected	Company / Super.	Blower MH	Ground Condition	Notification Made?	Total Length
S1028-008	Smoke	8/6/2008	ADS/TM	S07WW_006MH	Dry	Yes	1,421.62

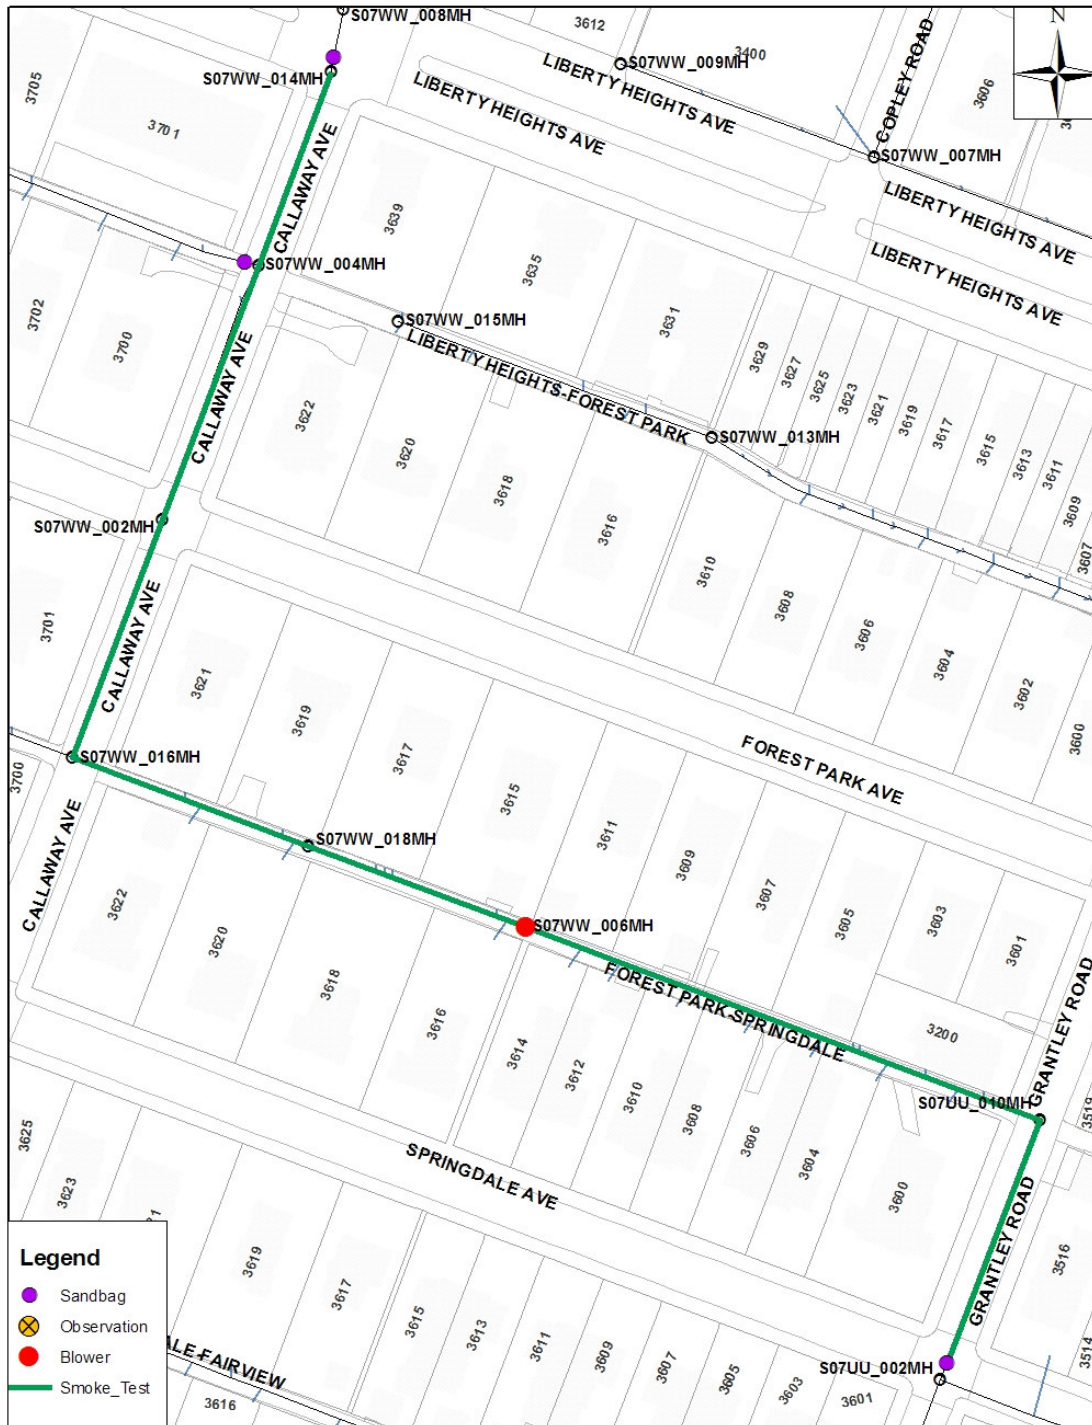

---

# Smoke and Dye Testing Summary

---

## High Level Sewershed

### Run Summary

---

Test ID	Test Type	Date Inspected	Company / Super.	Blower MH	Ground Condition	Notification Made?	Total Length
S1028-008	Smoke	8/6/2008	ADS/TM	S07WW_006MH	Dry	Yes	1,421.62

### Isolated Pipes

---

Pipe ID	Upstream MH	Downstream MH	Length (ft)	Diameter (In)
S07WW_014G1	S07WW_014MH	S07WW_004MH	144.1761	10
S07WW_004G1	S07WW_004MH	S07WW_002MH	188.9532	10
S07WW_002G1	S07WW_002MH	S07WW_016MH	177.1468	10
S07WW_016G1	S07WW_016MH	S07WW_018MH	175.067	10
S07WW_018G1	S07WW_018MH	S07WW_006MH	161.4799	10
S07WW_006G1	S07WW_006MH	S07UU_010MH	381.5257	10
S07UU_010G1	S07UU_010MH	S07UU_002MH	193.2705	8

### Observations & Photos

---

